


REVISIONS			The Town of Drayton Valley	
Date	Details	Approved		
			SINGLE VAULT TOILET	
			APPROVED:	STD. DWG. No.
			SCALE: N.T.S.	MH4
			DATE: NOVEMBER, 2001	

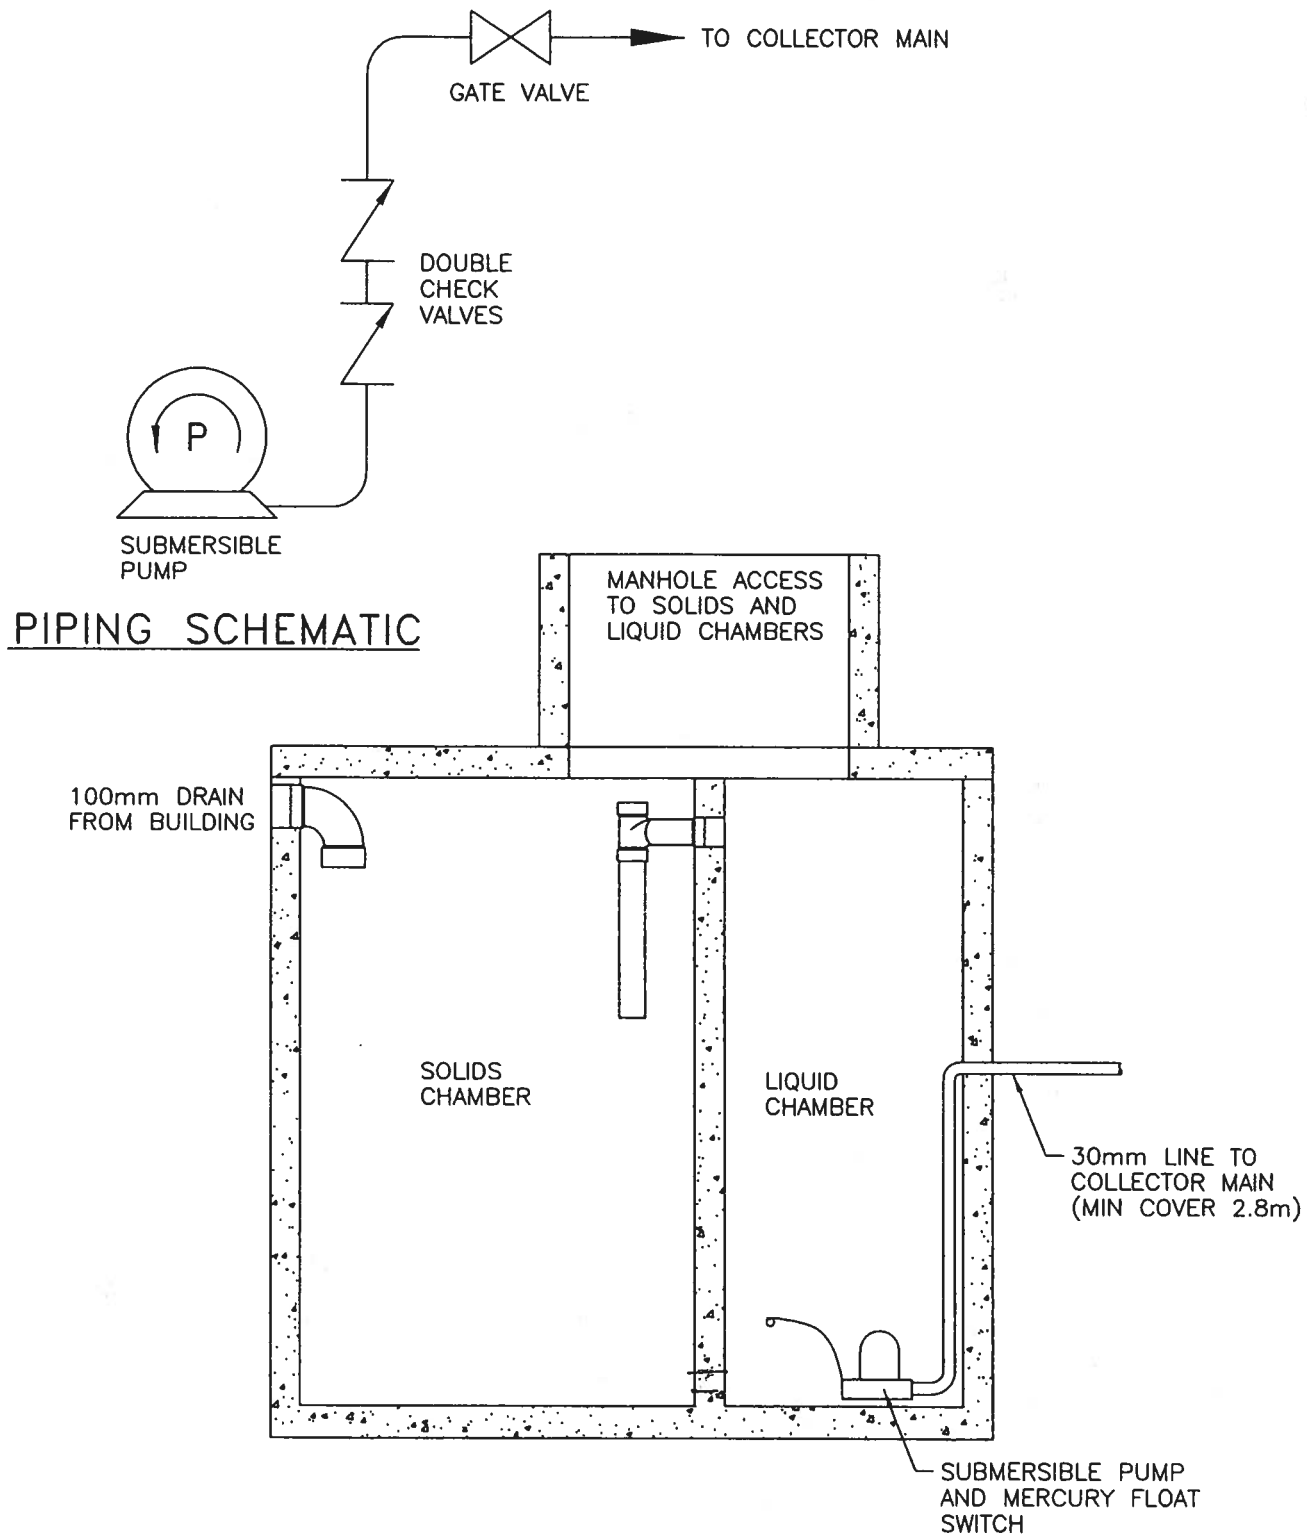

REVISIONS			The Town of Drayton Valley	
Date	Details	Approved	LOW PRESSURE SEPTIC TANK INSTALLATION	
			APPROVED:	STD. DWG. No.
			SCALE: N.T.S.	LP1
			DATE: NOVEMBER, 2001	